


The Columbus, Georgia Convention and Trade Center
 First Floor Plan Scale: 1"=20'

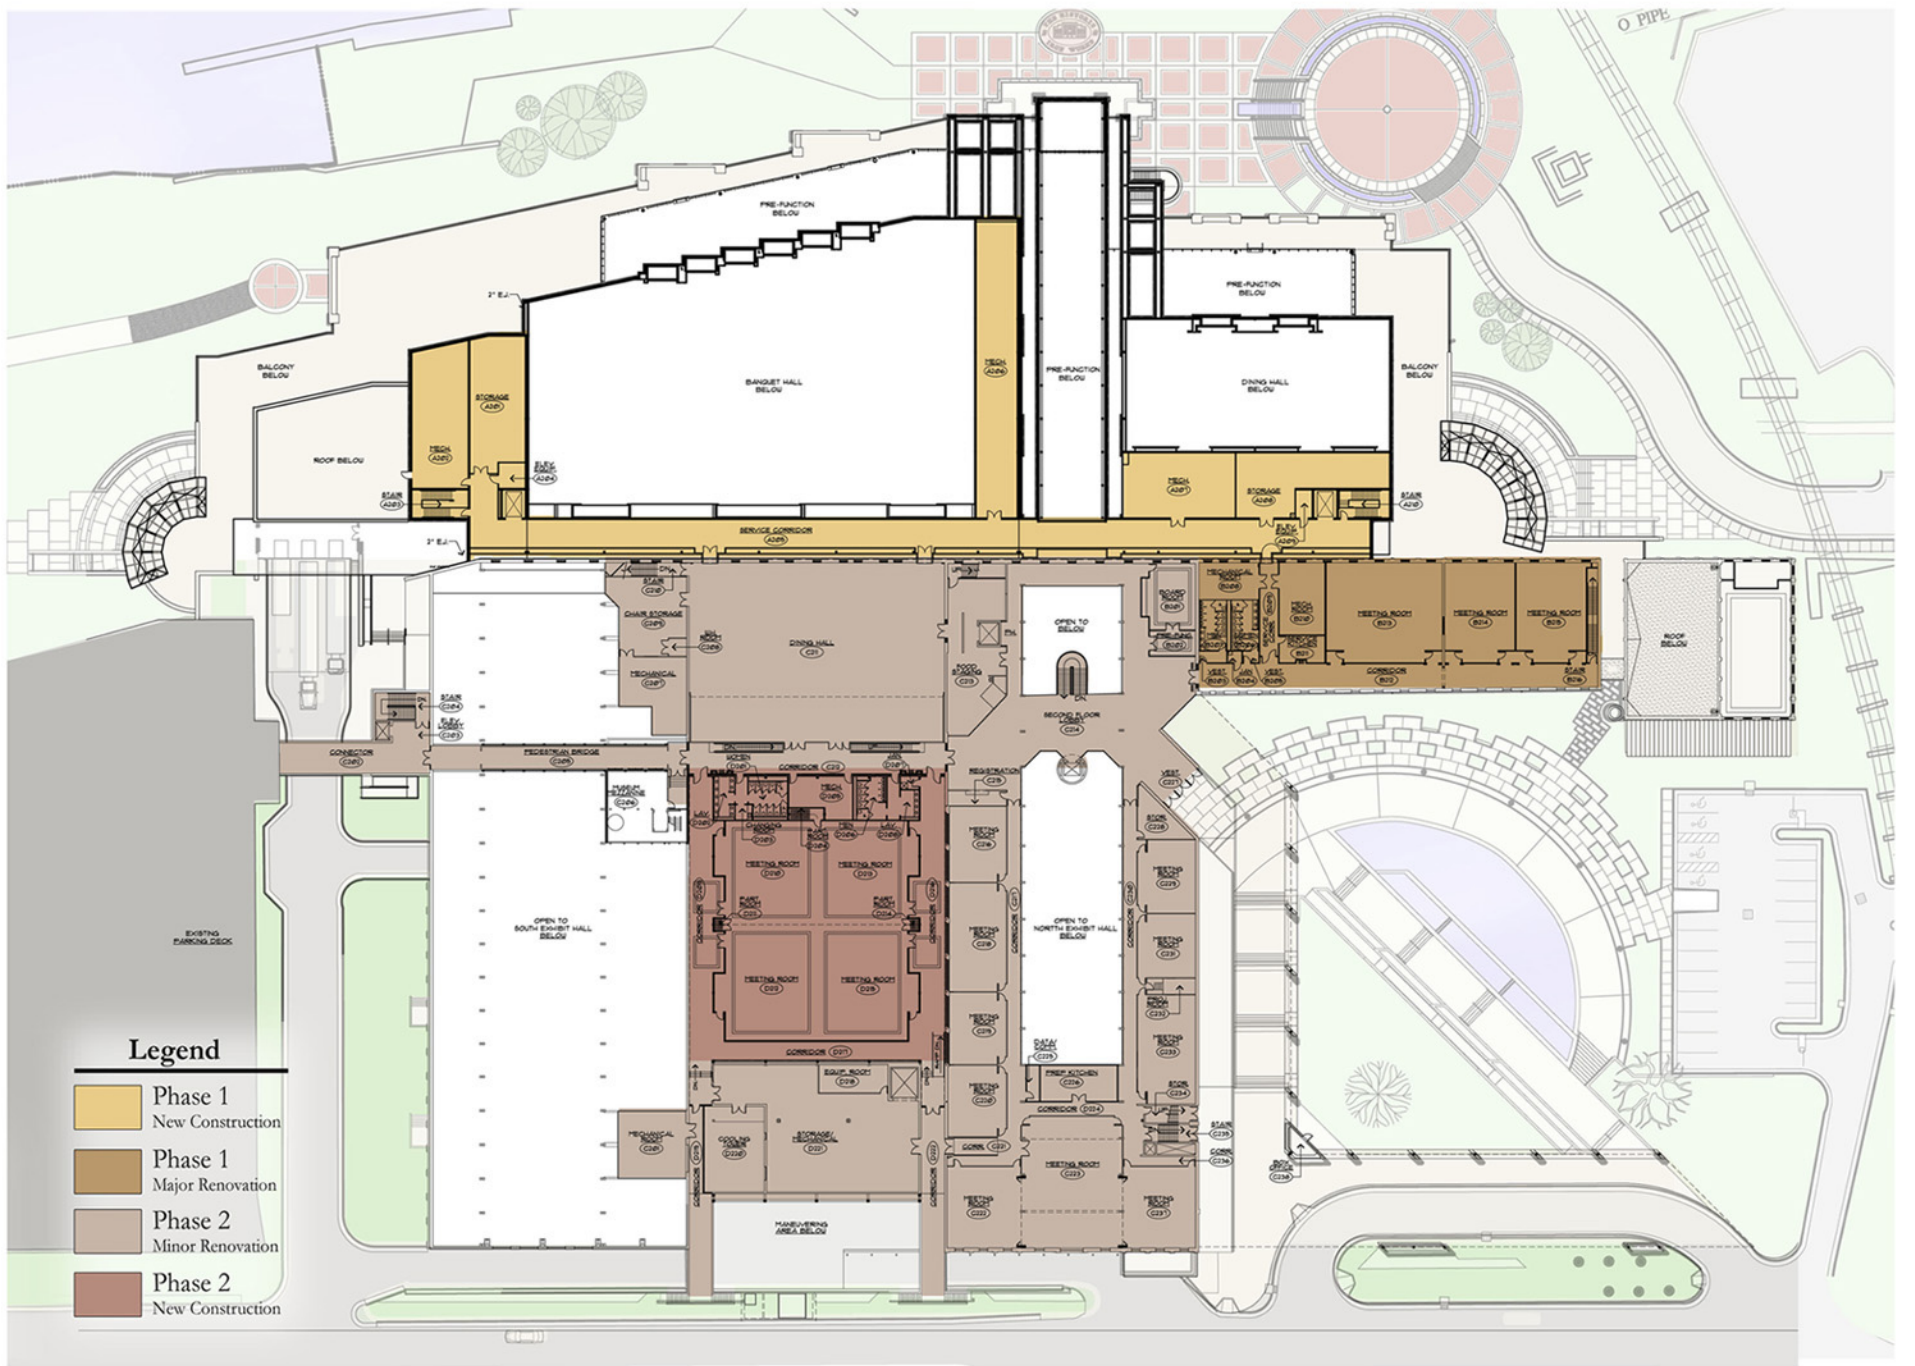

Legend

- Phase 1
New Construction
- Phase 1
Major Renovation
- Phase 2
Minor Renovation
- Phase 2
New Construction